


3 4-5层窗户大样图  
Scale: 1:50

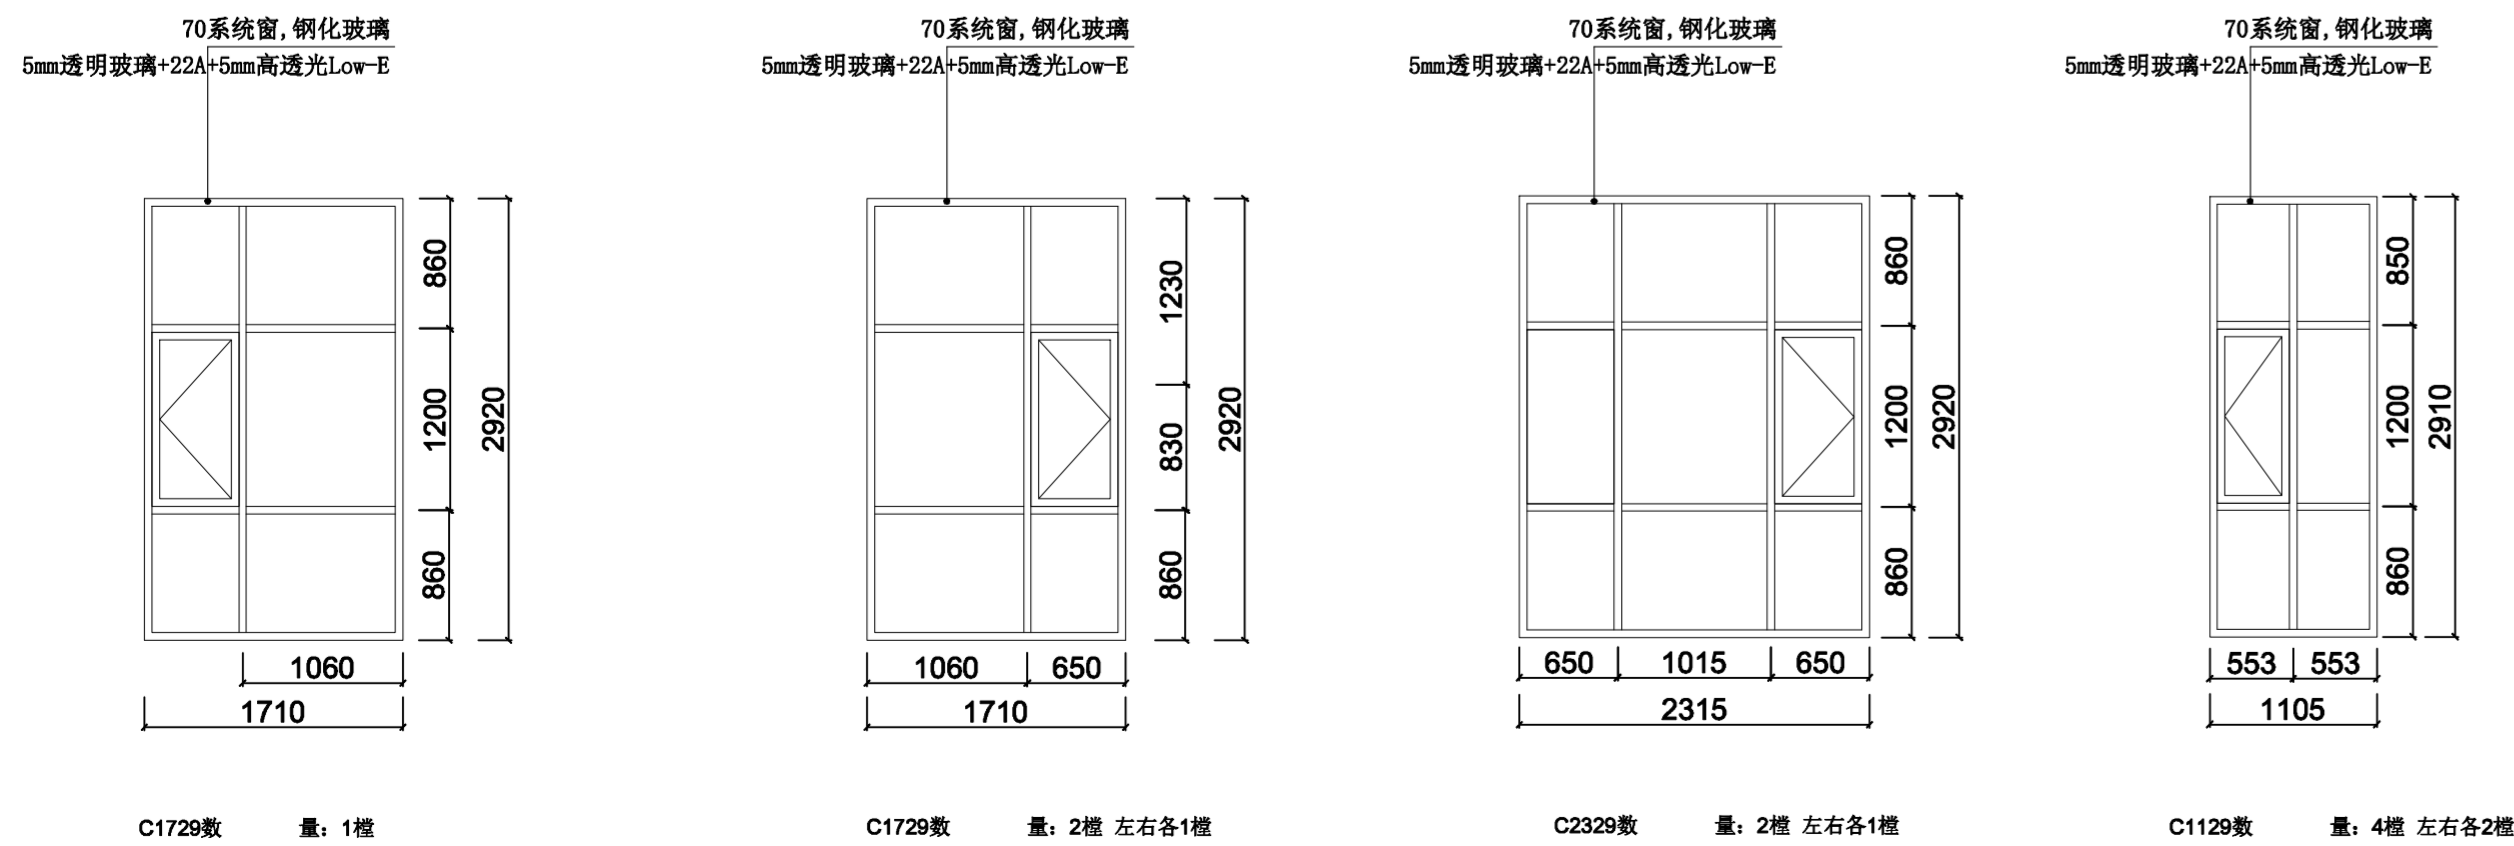

4 28-29层窗户大样图  
Scale: 1:50

