




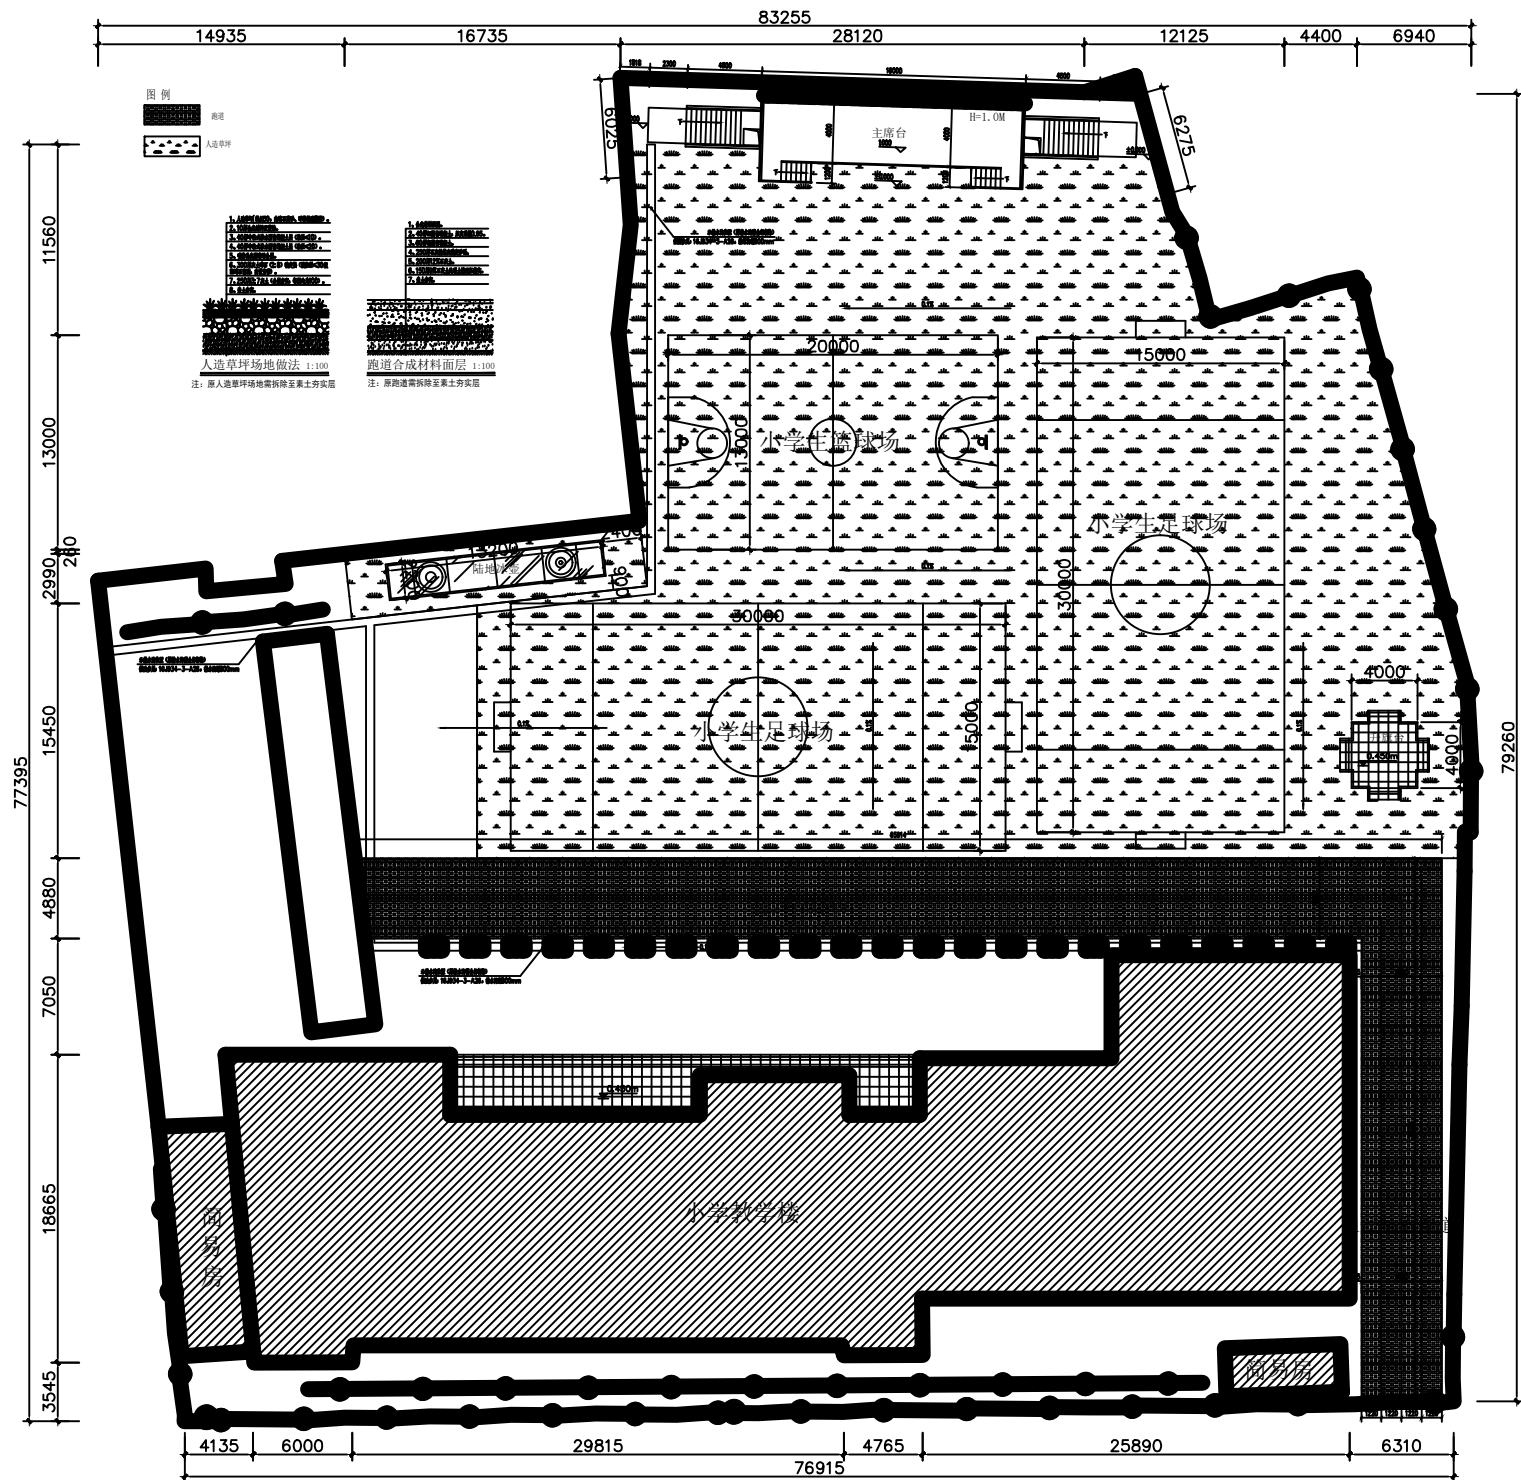

总平面示意图 1:100